



45'

DETACHED HOMES

FERGUSON

ELEV. A 4826 SQ. FT. ELEV. B 4912 SQ. FT. ELEV. C 4863 SQ. FT.




INCLUDES APPROX. 1184 SQ. FT. OF FINISHED BASEMENT AREA

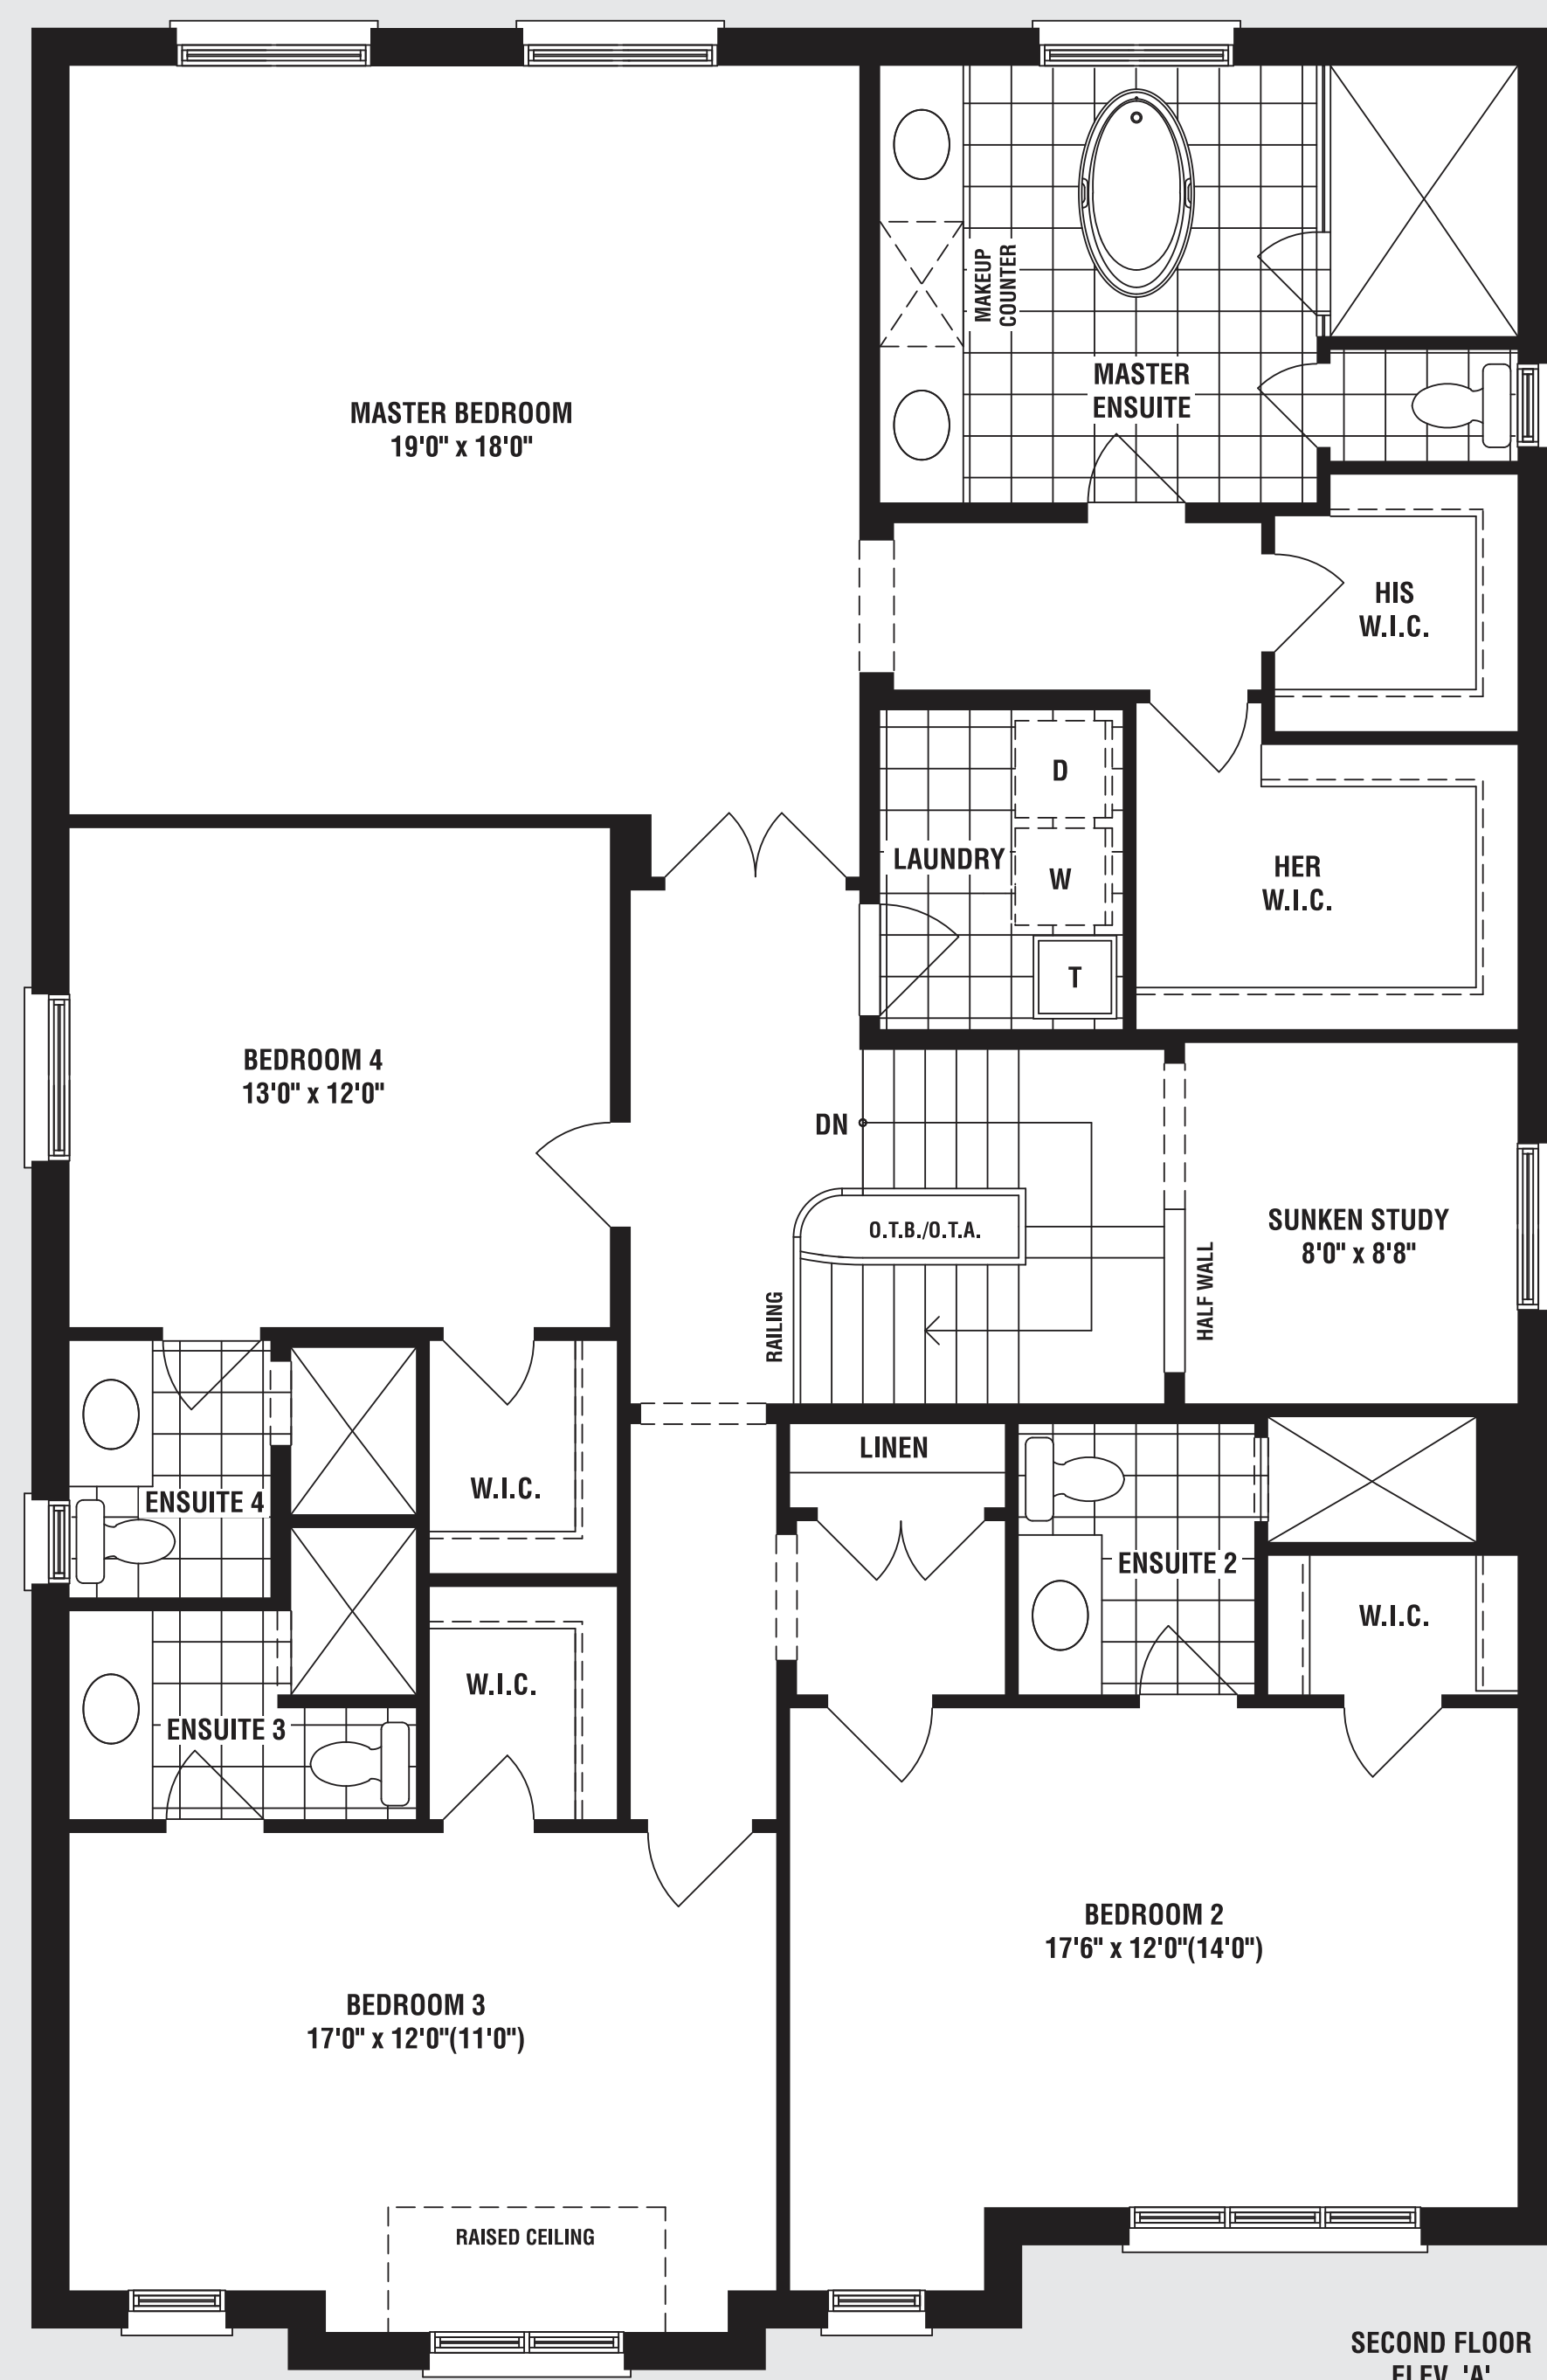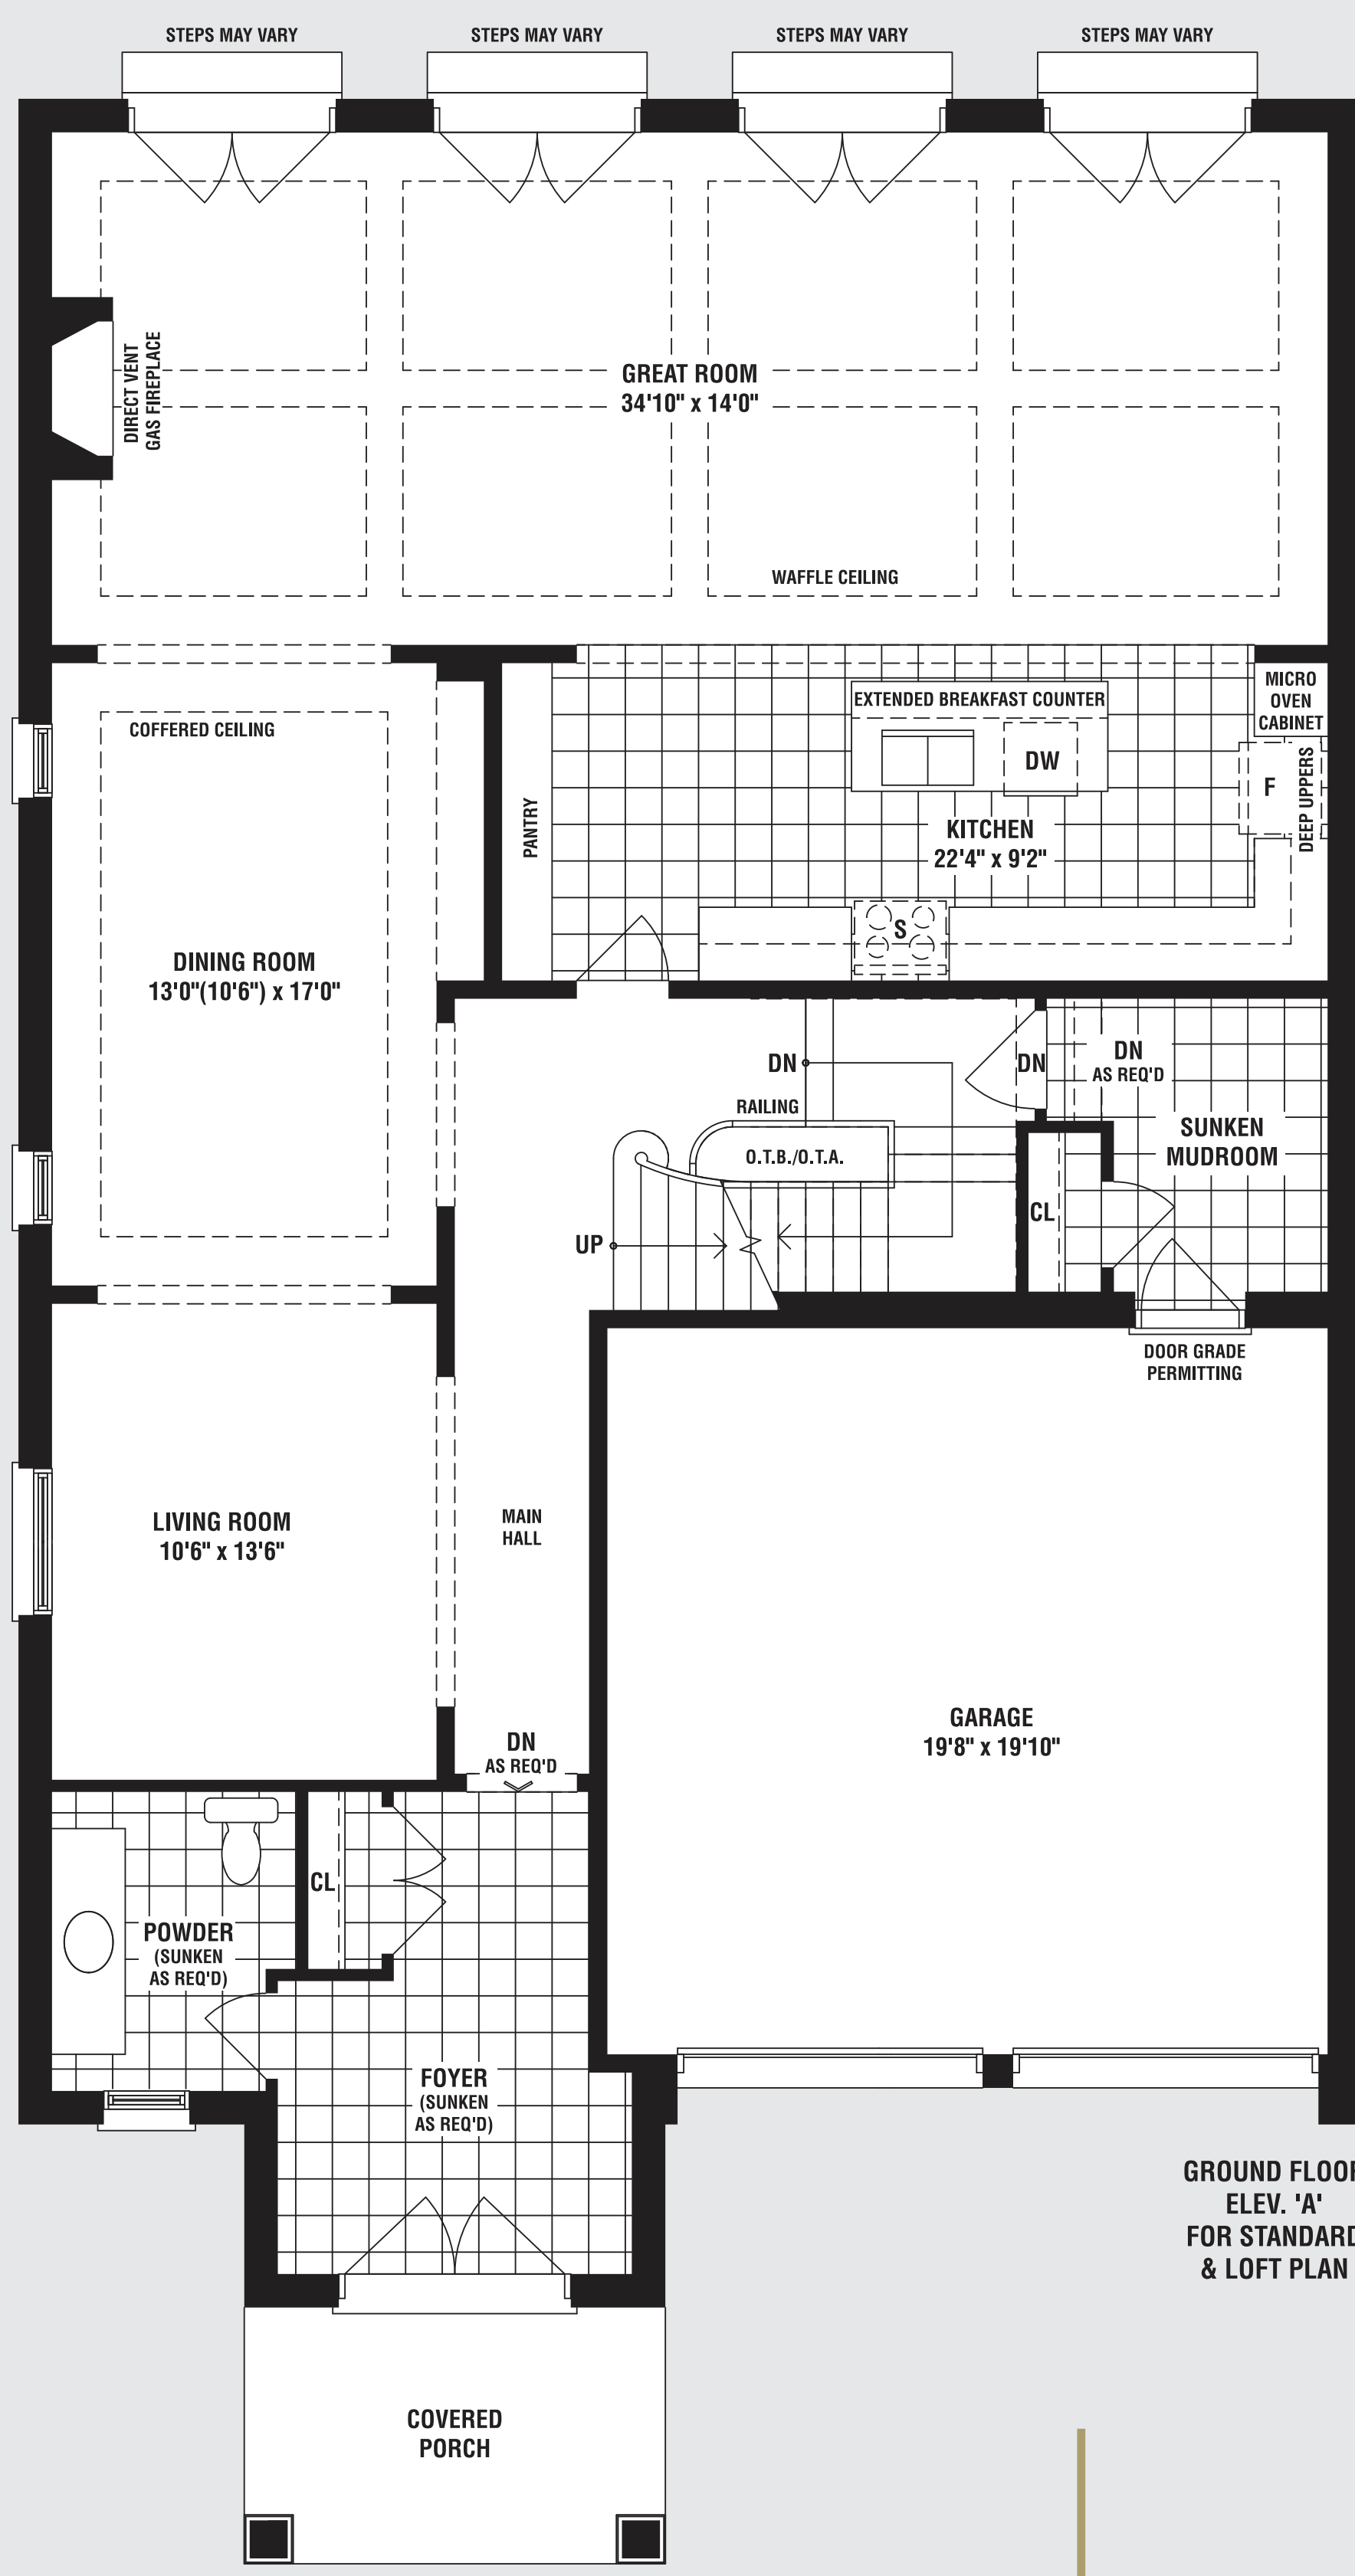

CARRINGTON

ELEV. A 5715 SQ. FT. ELEV. B 5743 SQ. FT. ELEV. C 5752 SQ. FT.

INCLUDES APPROX. 1184 SQ. FT. OF FINISHED BASEMENT AREA

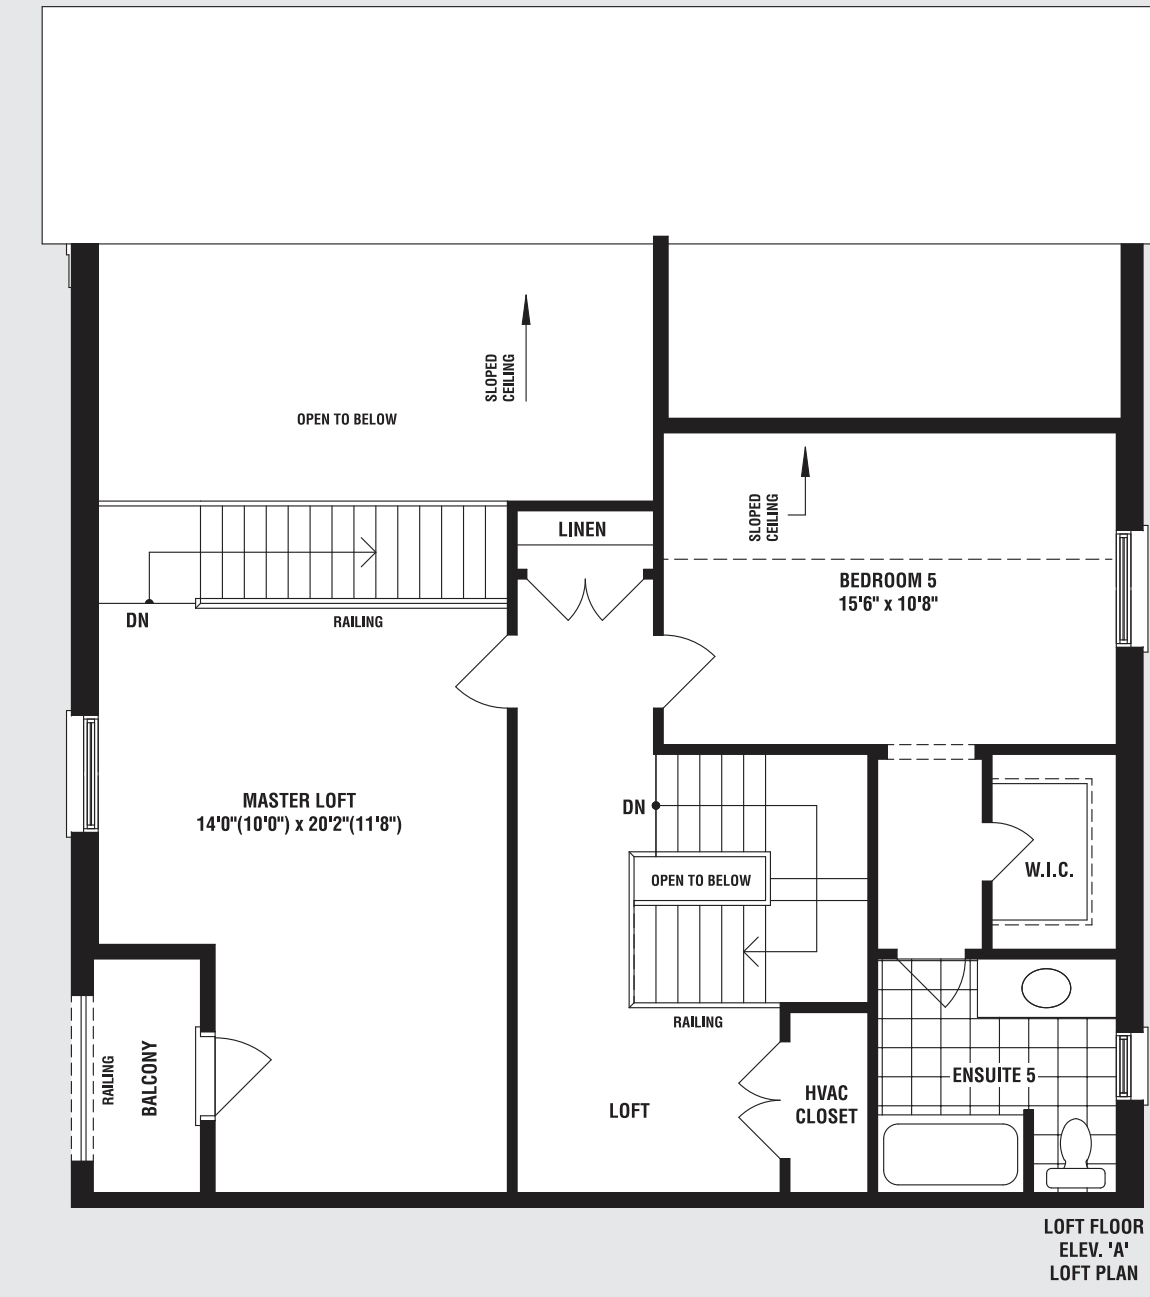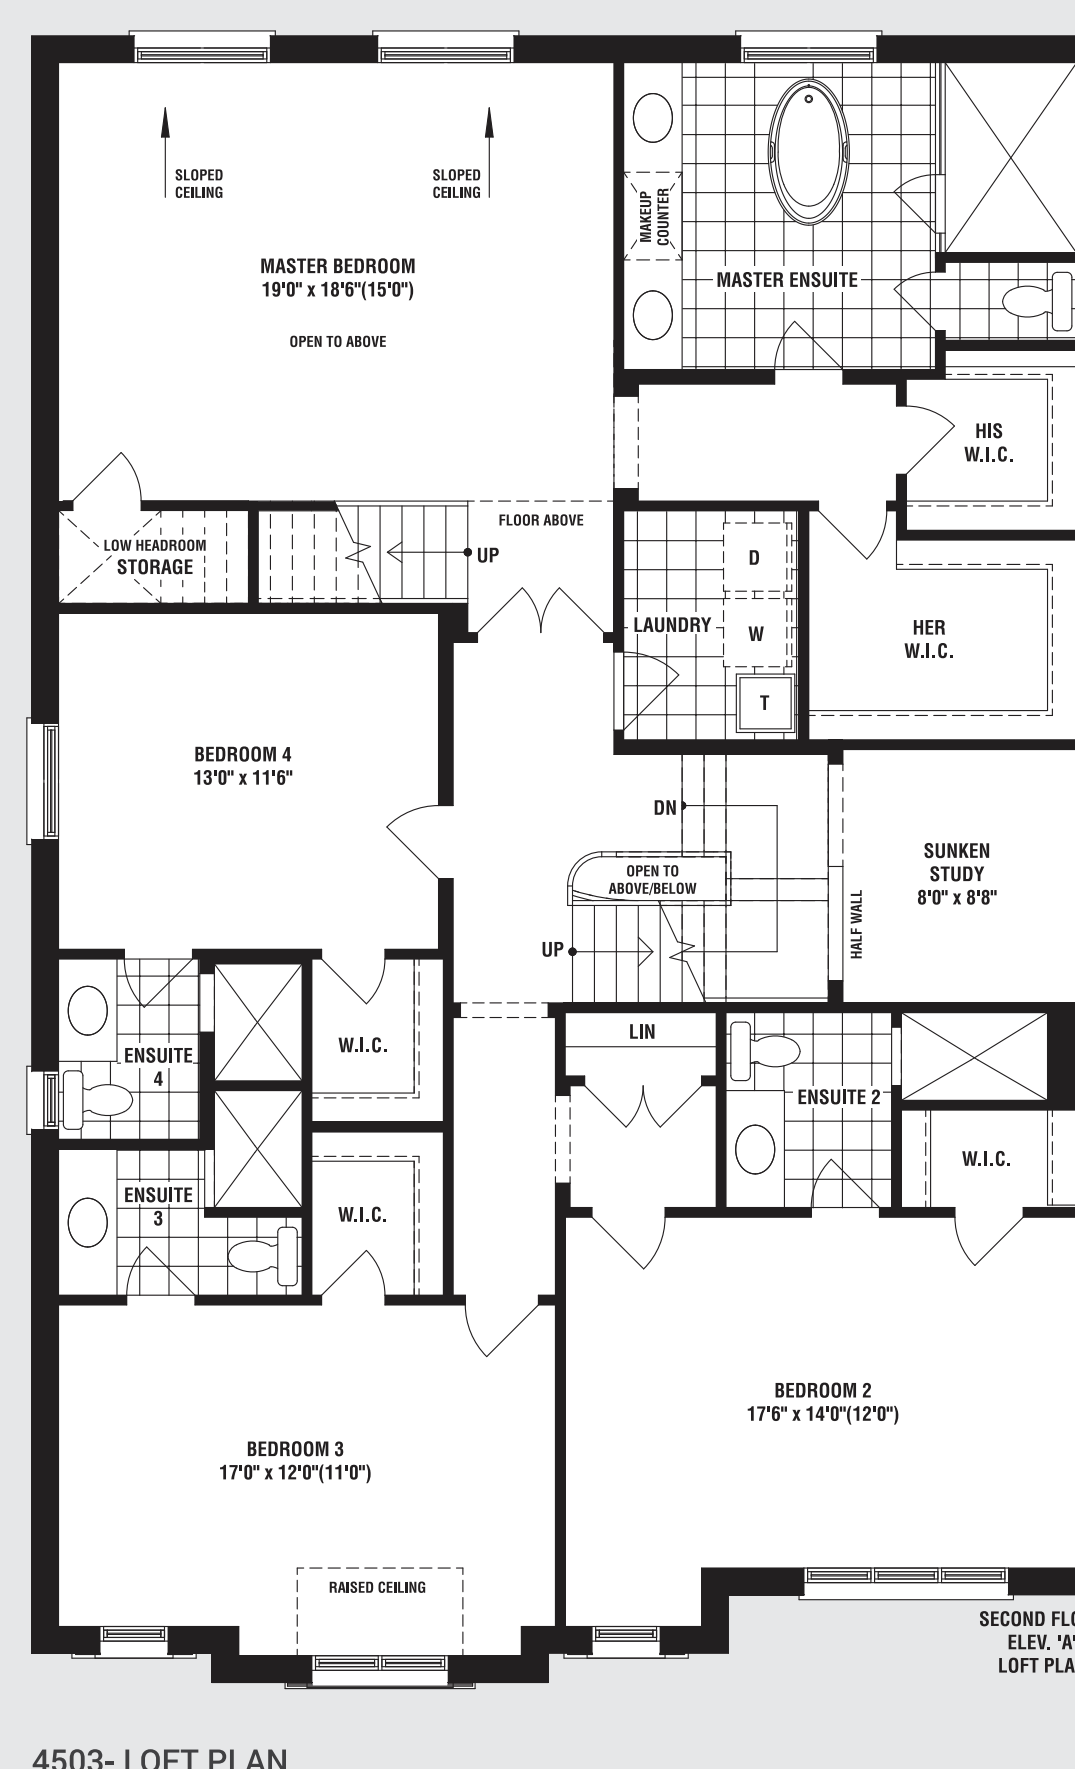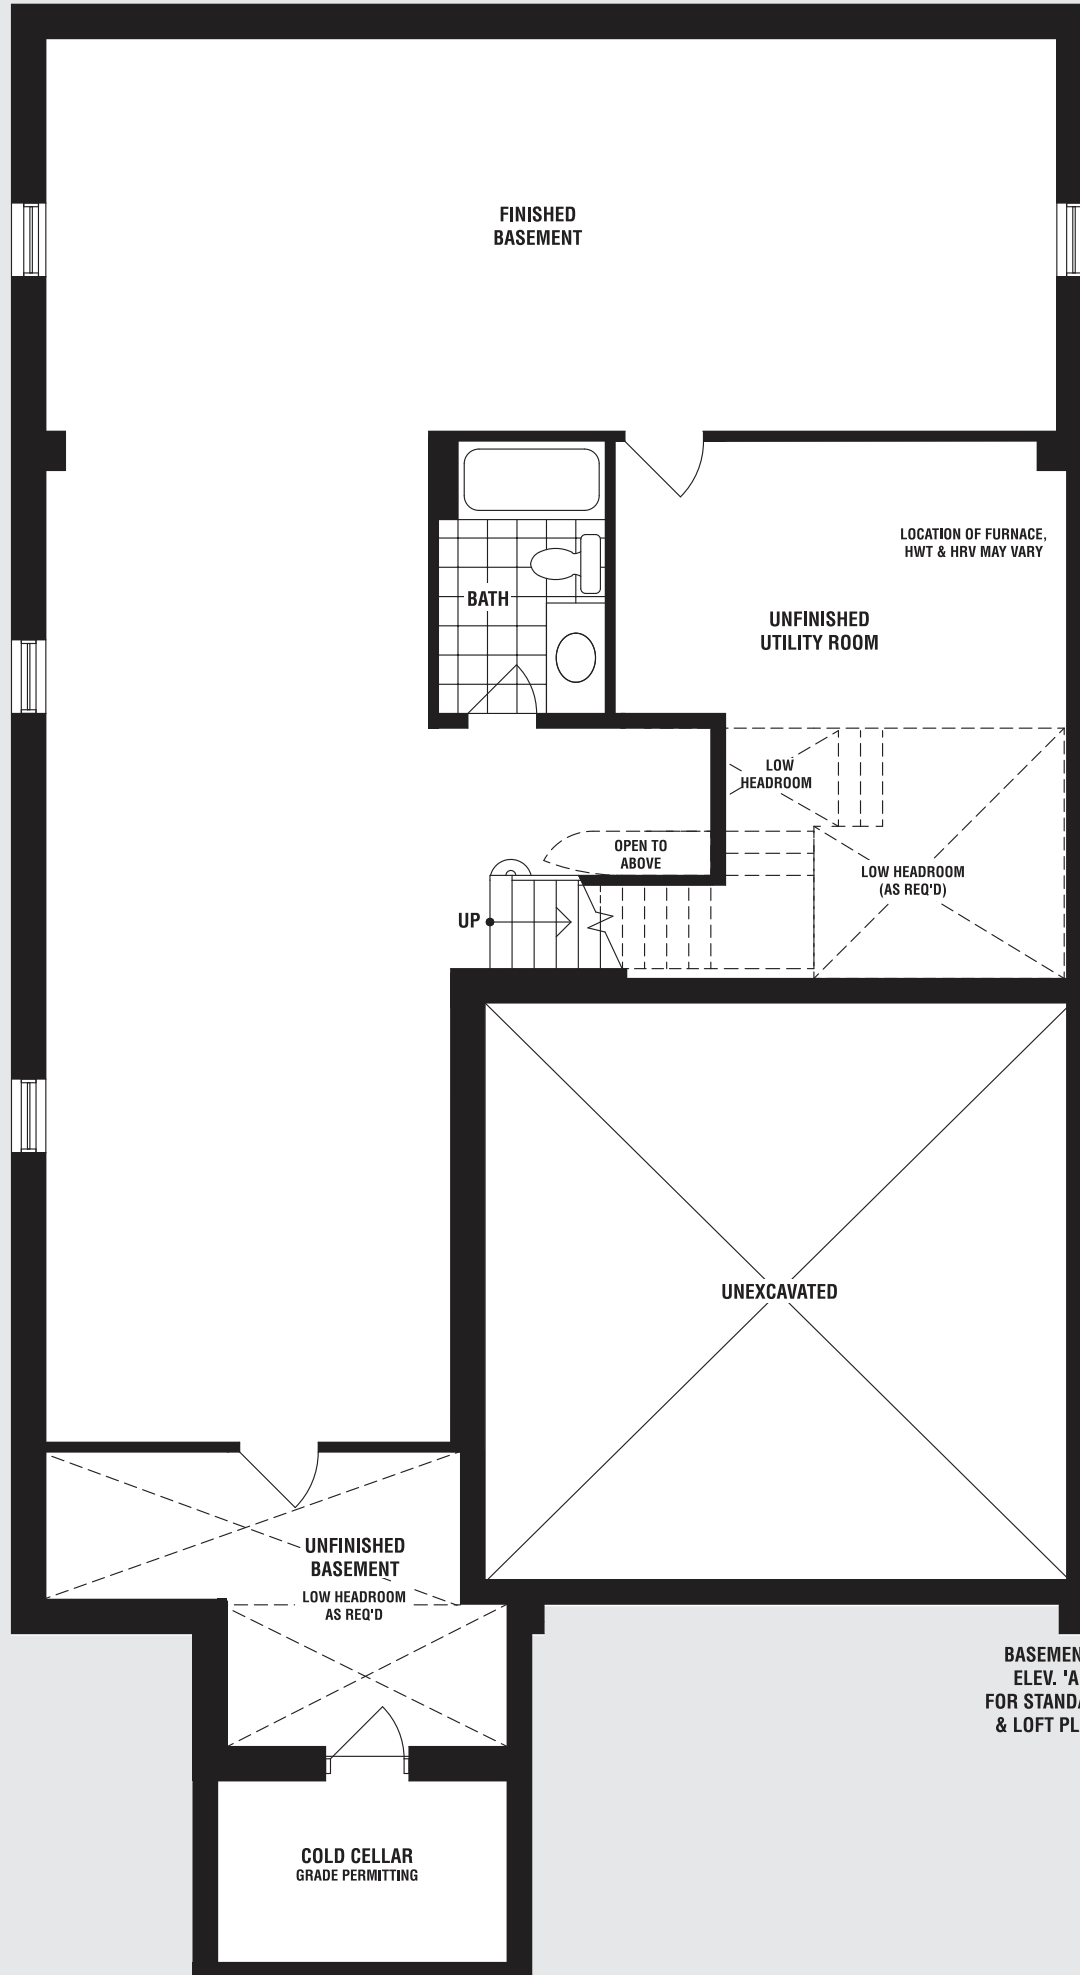

CONSERVATORY GROUP

BUILDING A BETTER FUTURE. TODAY.