





50'

DETACHED HOMES

HARRINGTON

ELEV. A 6928 SQ. FT. ELEV. B 6879 SQ. FT. ELEV. C 6901 SQ. FT.

INCLUDES APPROX. 1547 SQ. FT. OF FINISHED BASEMENT AREA

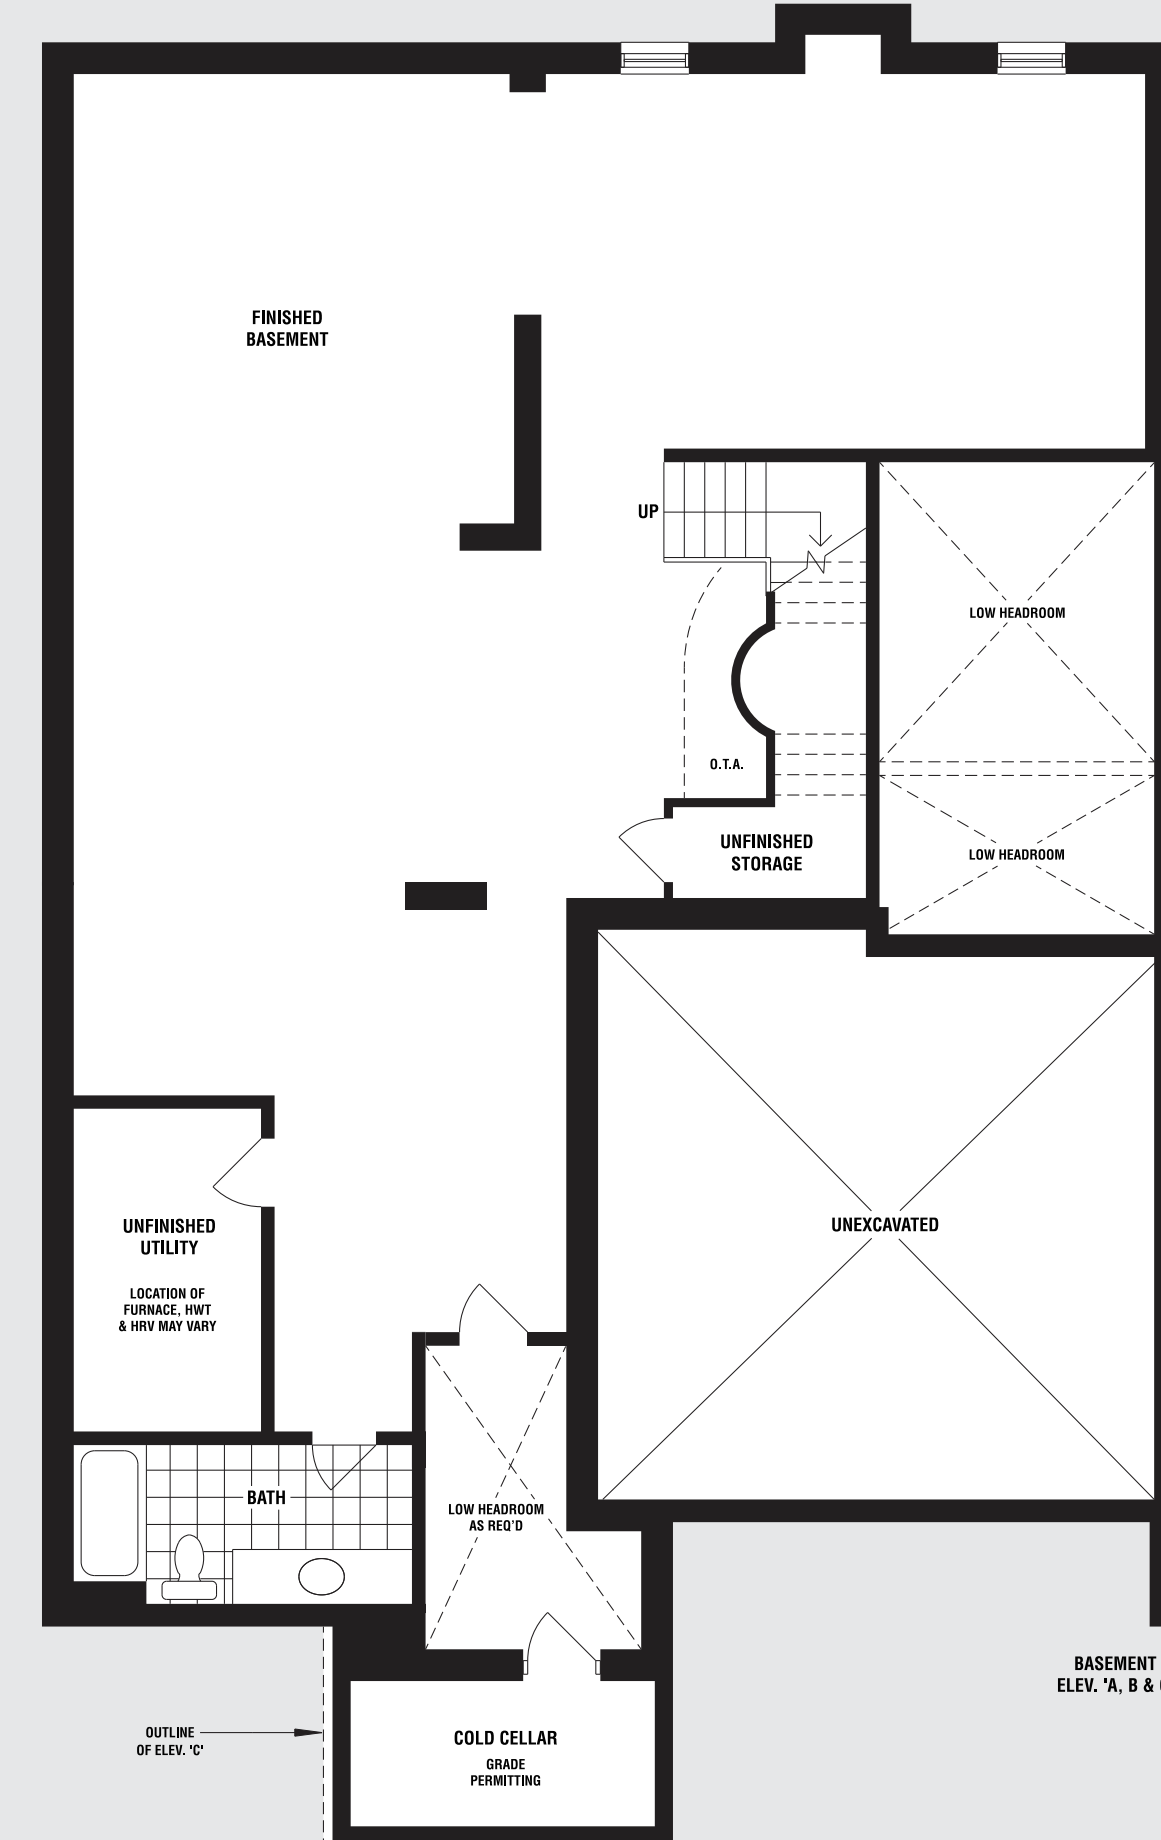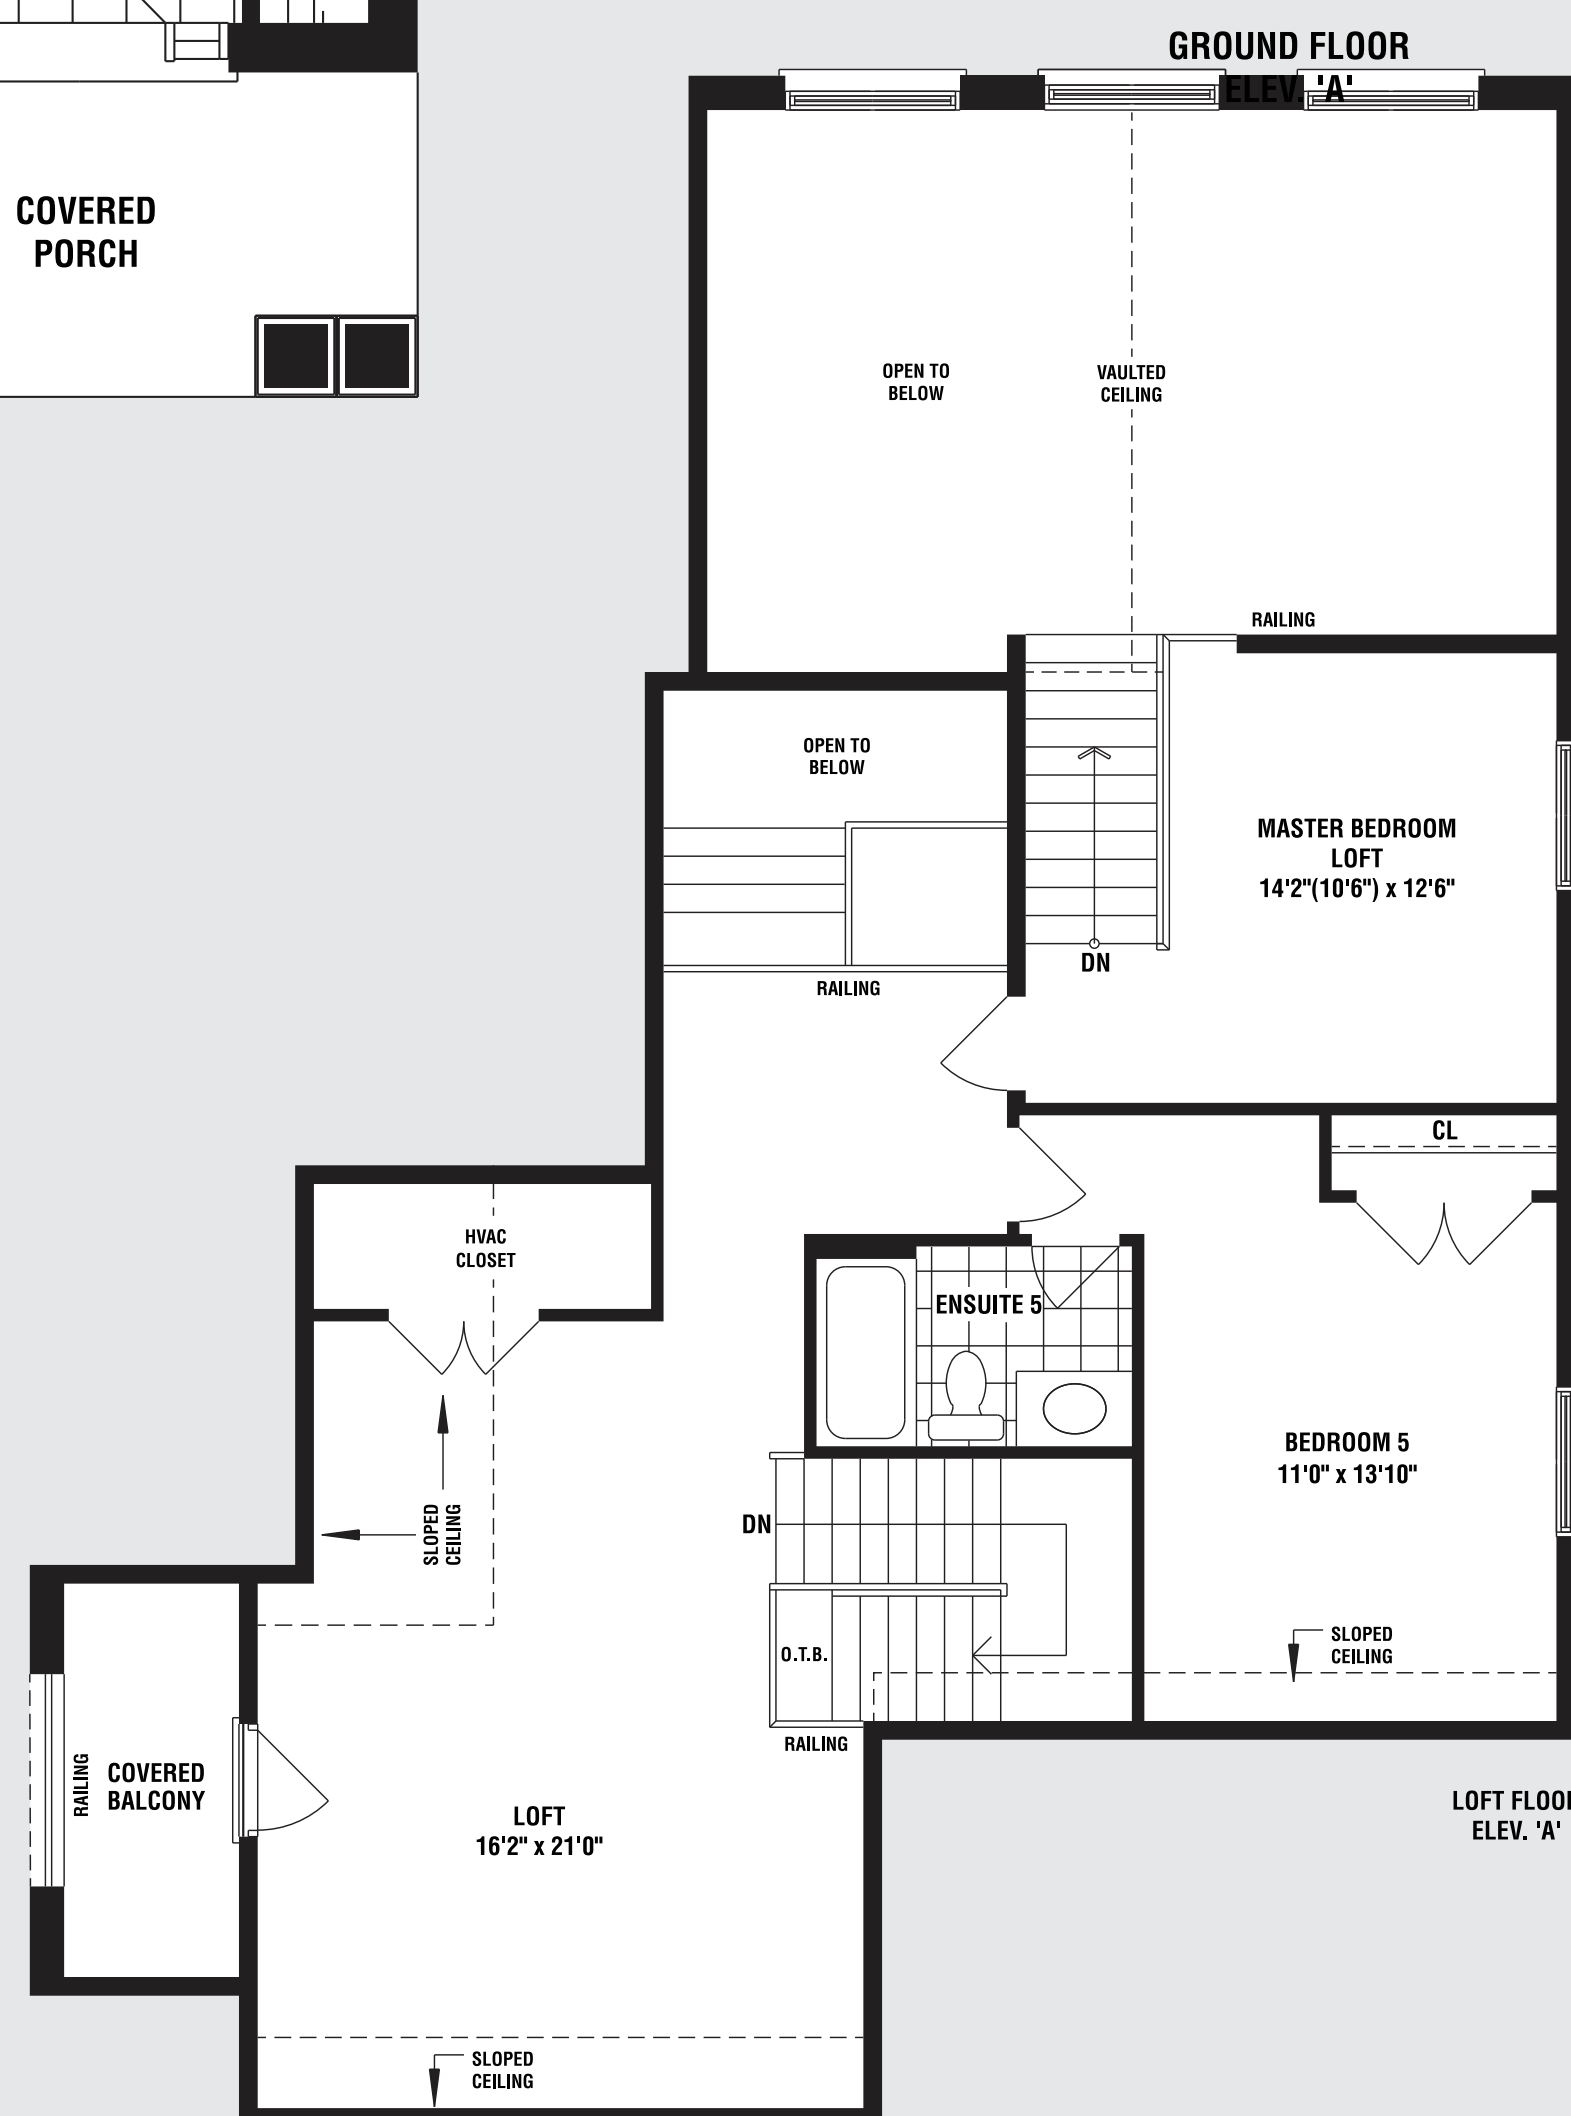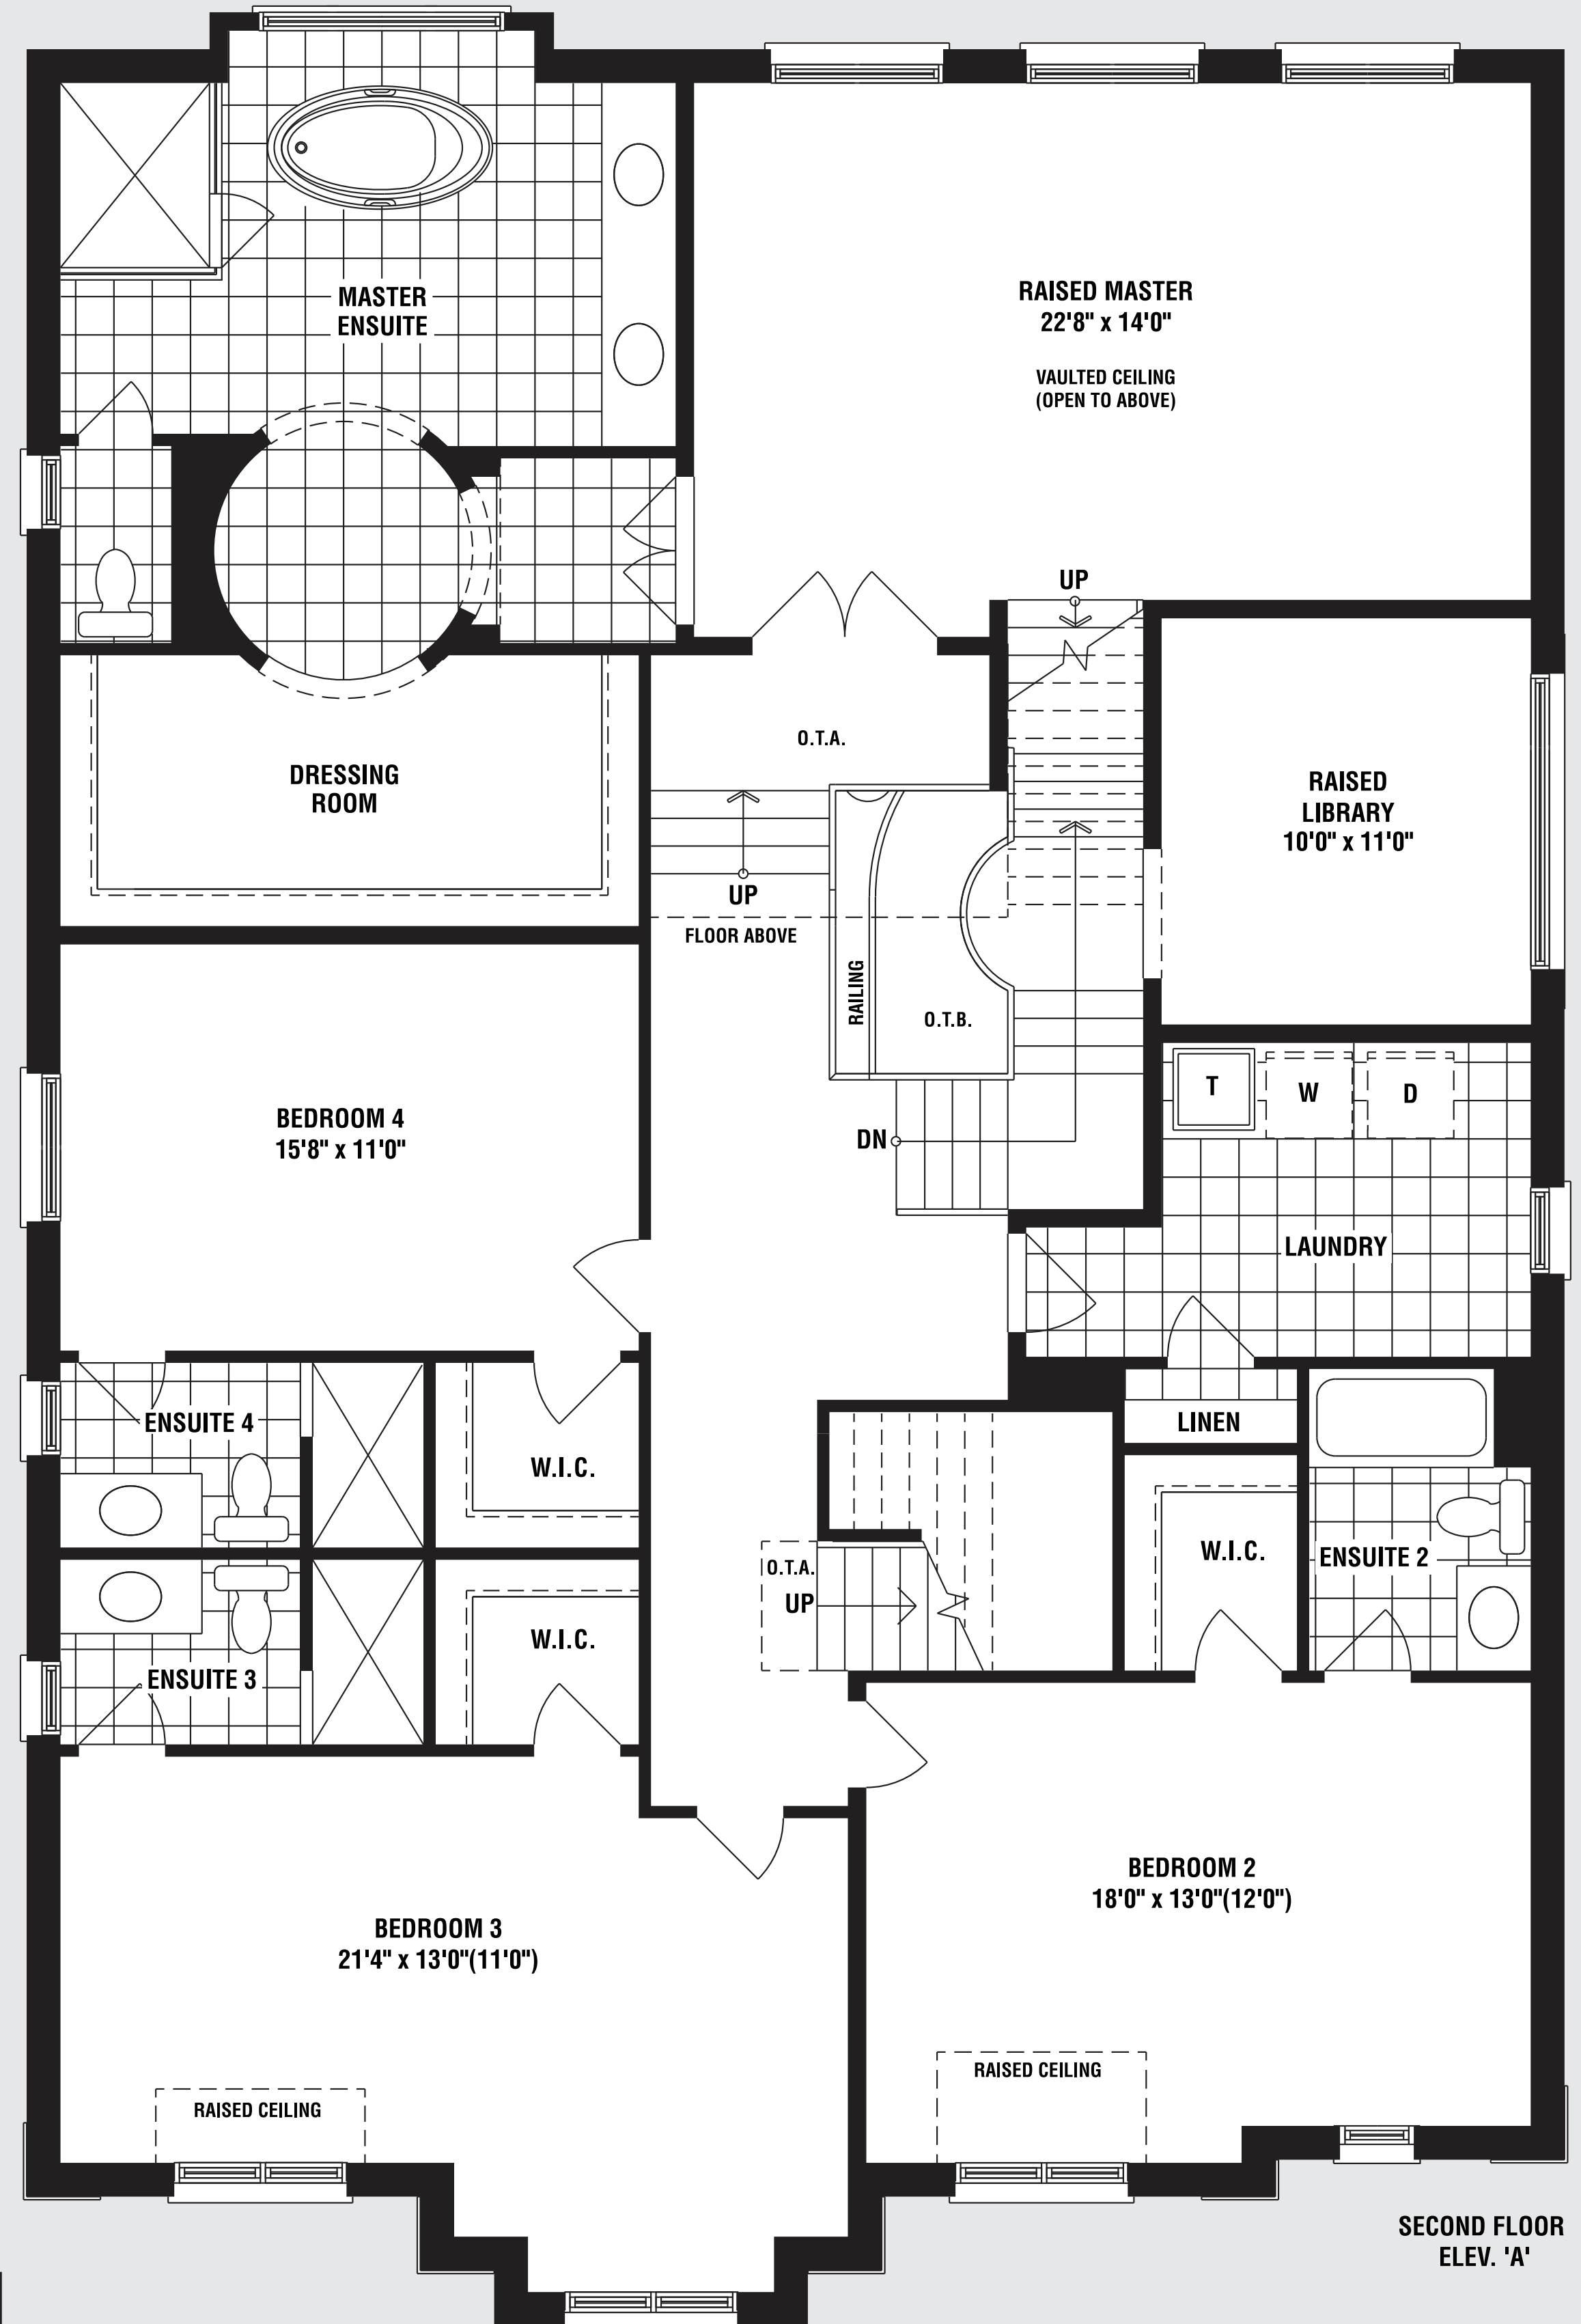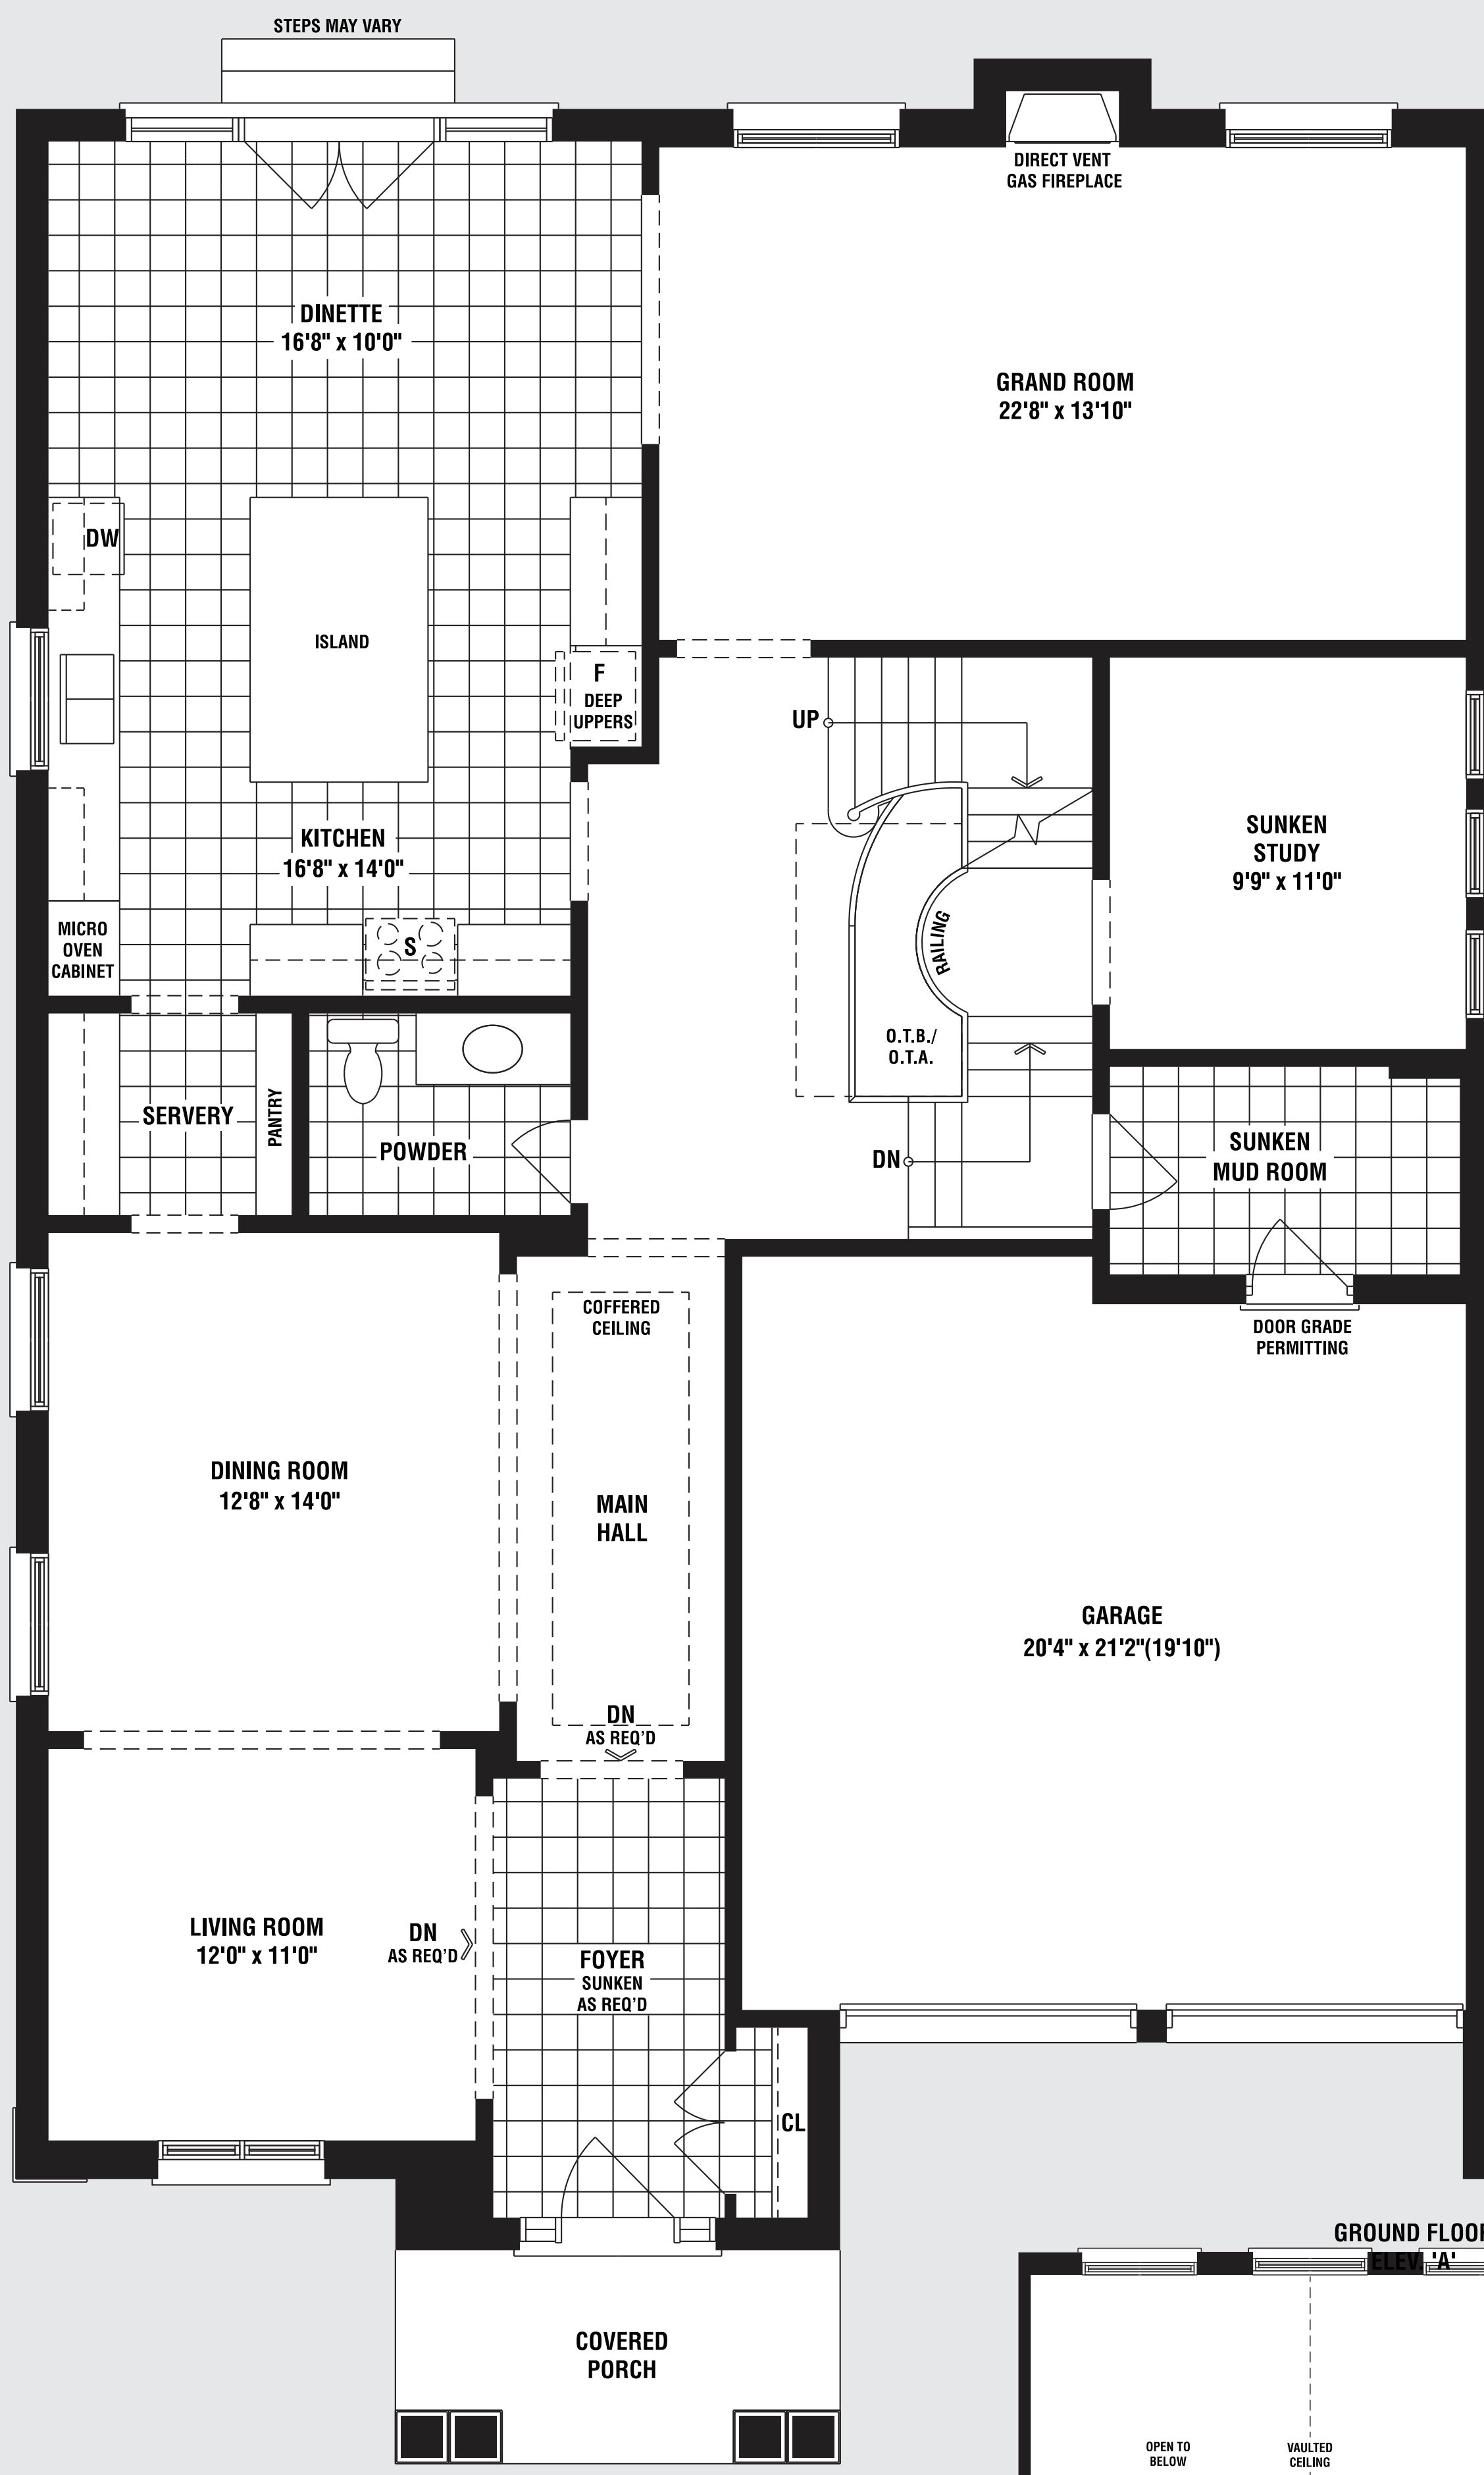

CONSERVATORY GROUP

BUILDING A BETTER FUTURE. TODAY.

Materials, specifications, and floor plans are subject to change without notice. All house renderings are artist's conceptions. All floor plans are approximate dimensions. Actual usable floor space may vary from the stated floor area. E. & O.E. 5003